


# Sewer Expansion – 10-yr Storm

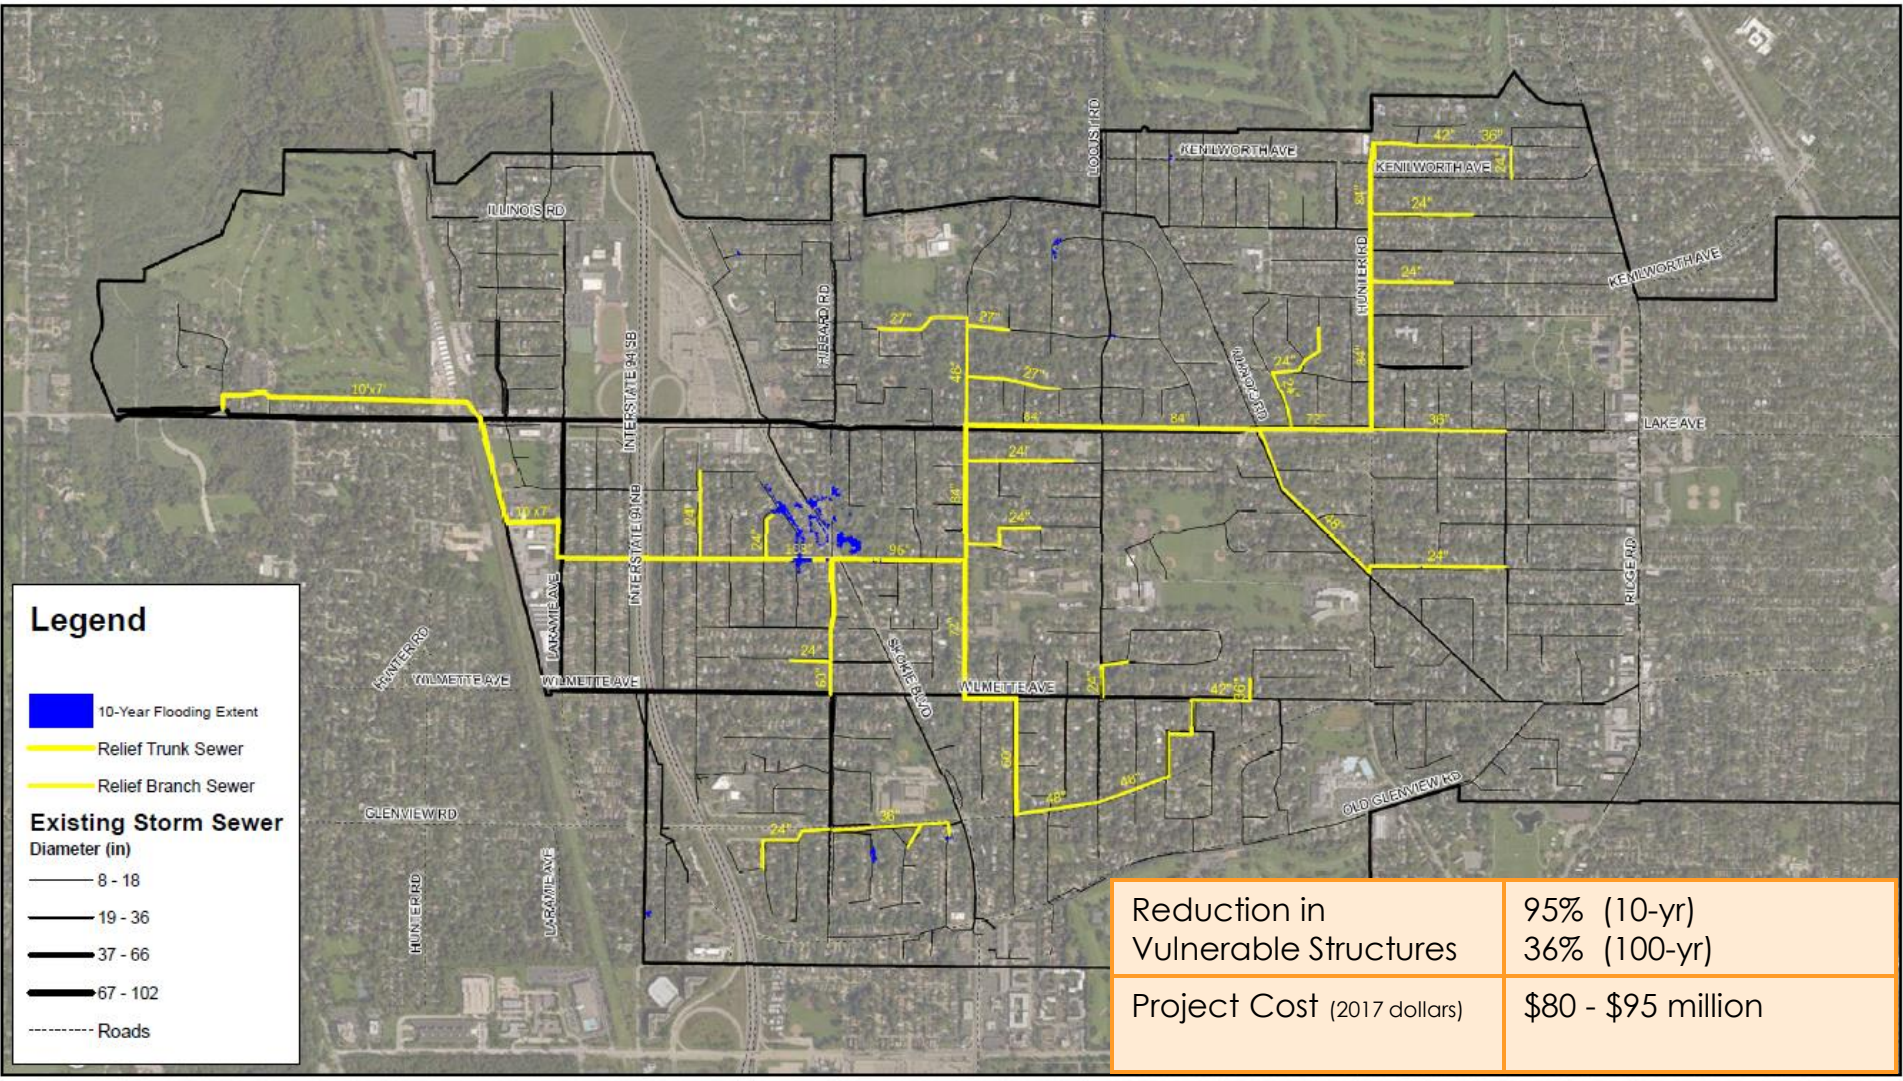

Relief Sewer Option (CBBEL Alt. 1)  
Supplemental Storm Sewer  
Village of Wilmette

